


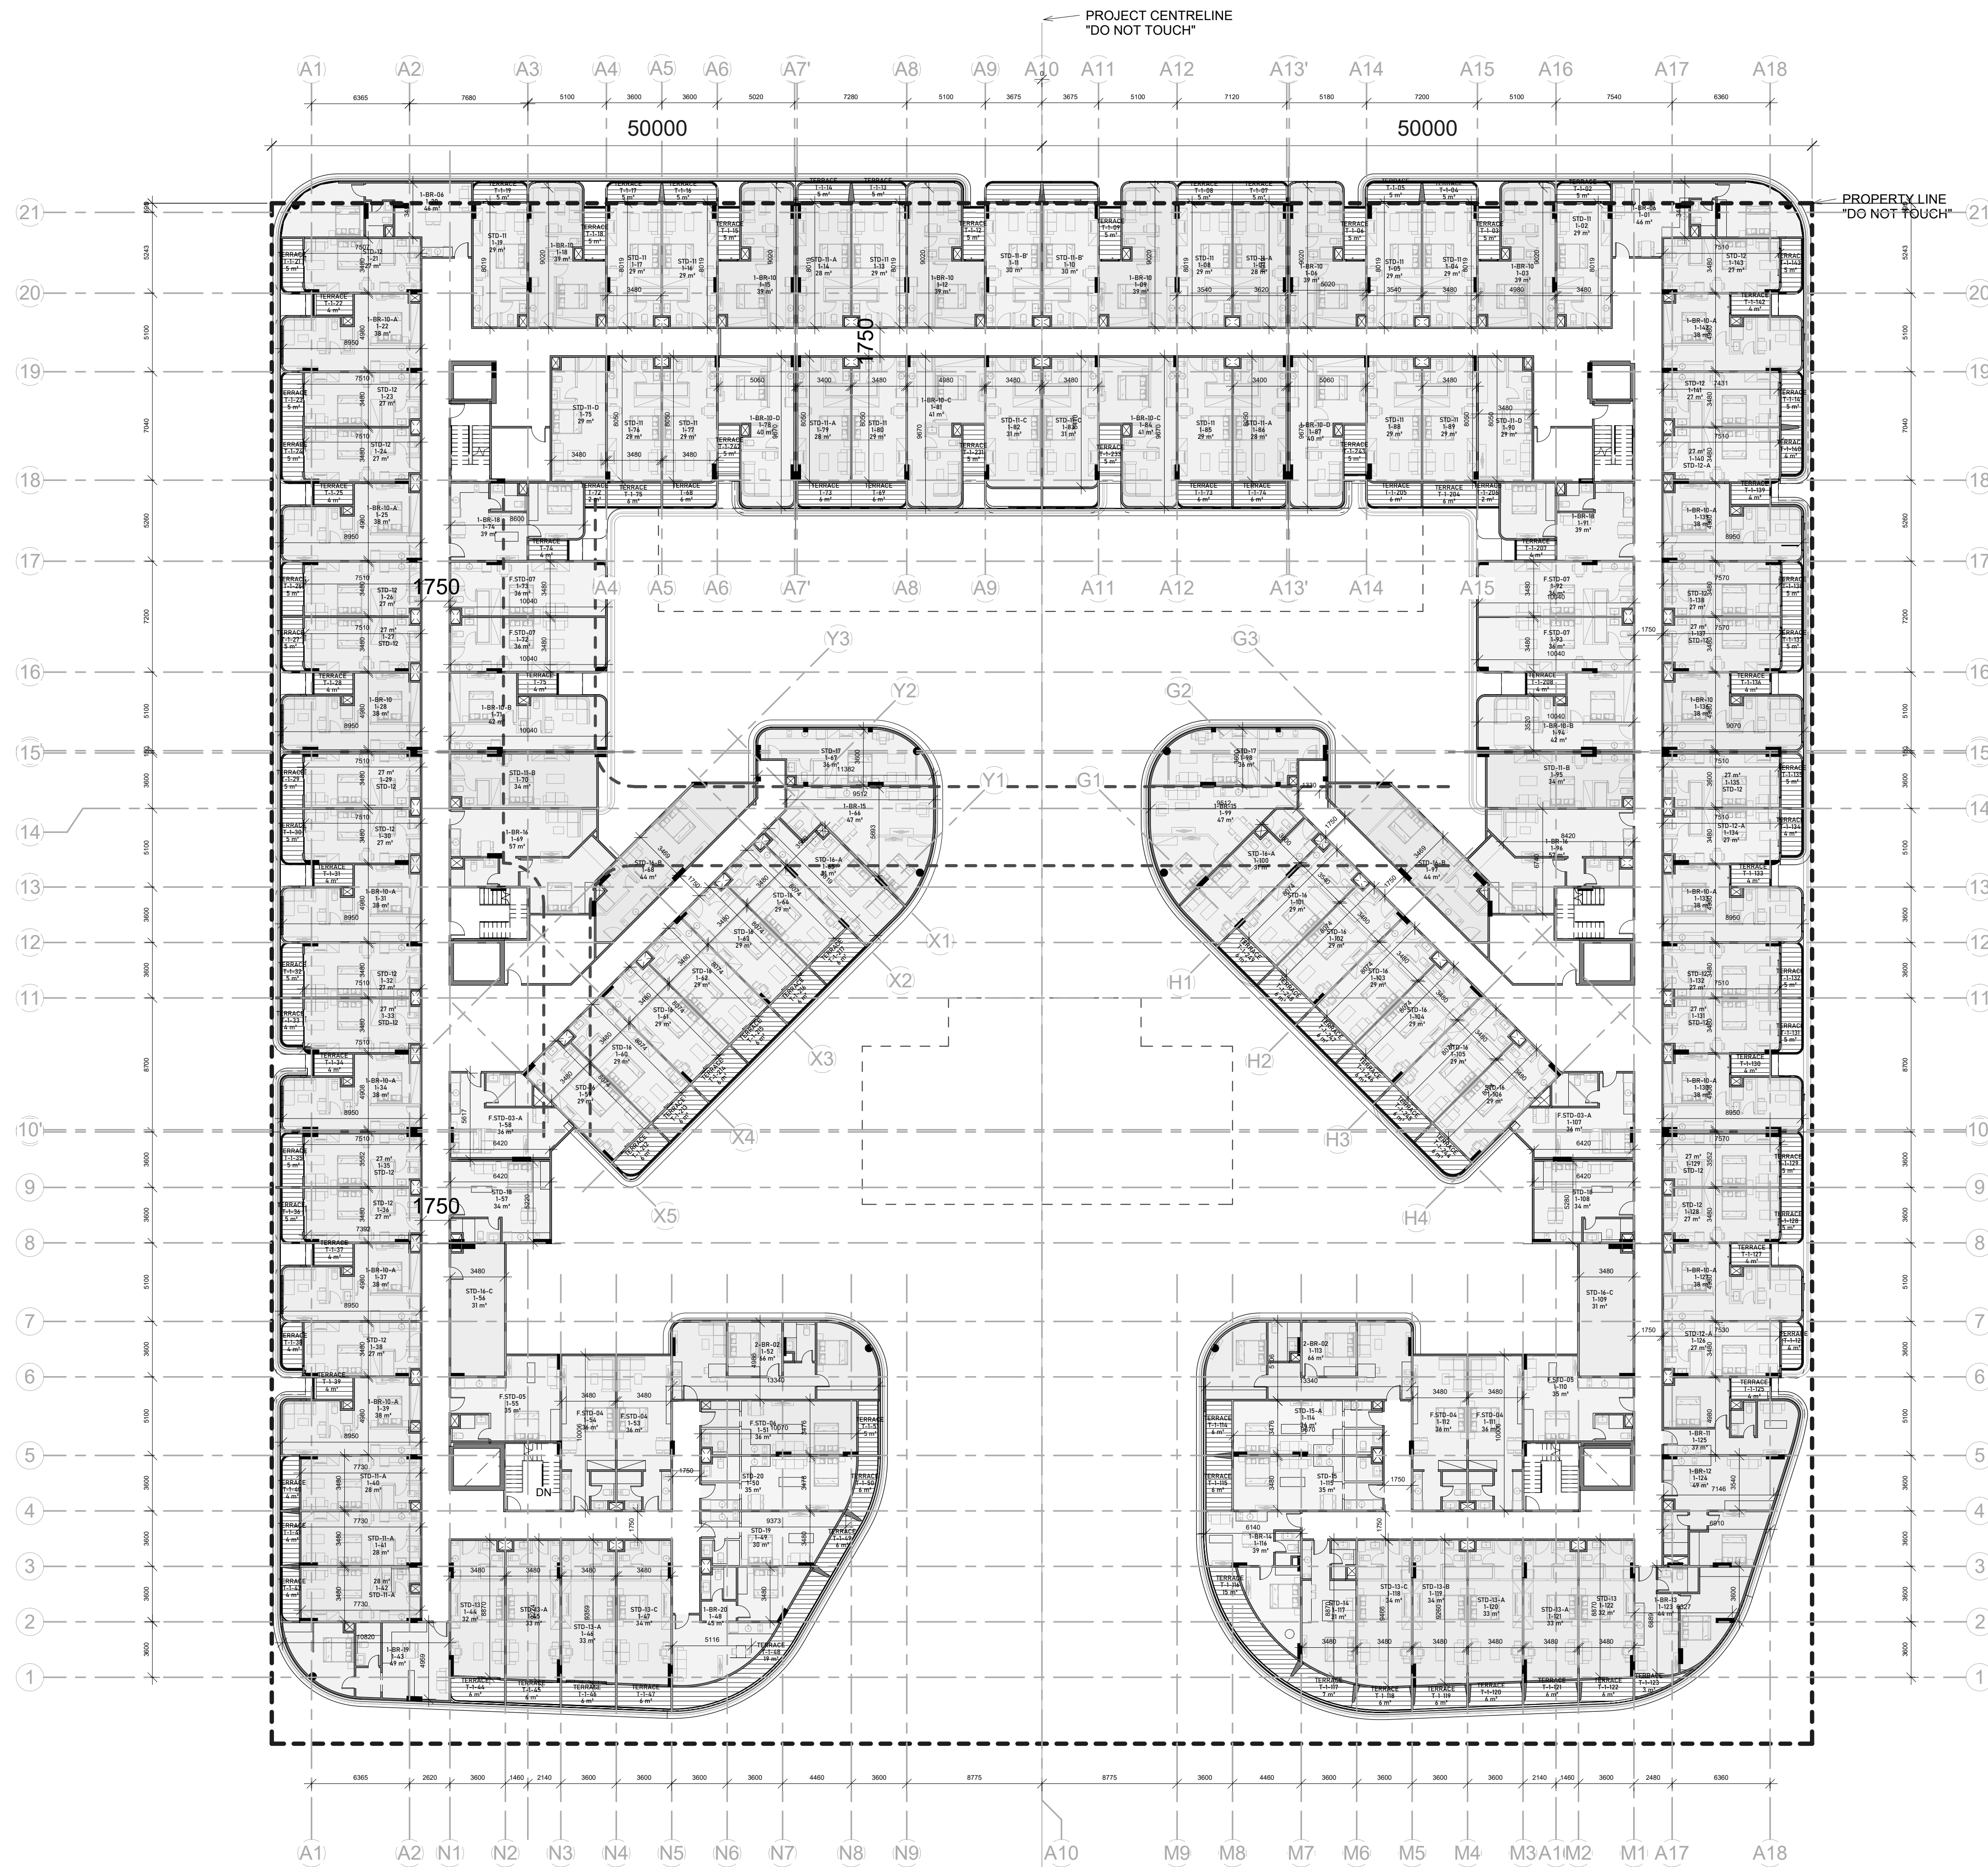

MAIN CONSULTANT

MCG

CLIENT

LOCATION

HURGHADA

PROJECT NAME

LA GOUNA RESIDENTIAL COMPLEX

SHEET CONTENT

TYPICAL FLOOR PLAN

DWGn BY:

MCG Team

DESIGNED BY:

Arch/ Tarek Hussein

APPROVED BY:

Arch/ Tarek Hussein El- Marwan

DATE

22 NOV , 2025

SCALE

1 : 200

SHEET NO.

A103